


DESIGN CONCEPT
NEW PILASTERS NOT TO SCALE

- NOTES**
- = 18-30" DECORATIVE BOULDERS, PLACED THROUGHOUT.
 - SEE NOTES ON PLAN FOR INSTALLATION OF DRY CREEK BED.
 - CONTRACTOR TO ADDRESS DRAINAGE AS NECESSARY.
 - PLANTING BEDS TO BE AMENDED PRIOR TO INSTALLATION. COMPOST BLEND RECOMMENDED. WHEN PLANTING, AMEND PLANTING HOLES WITH COMPOST AND FERTILIZER.
 - RECOMMENDED PROCESS FOR PLANTING..... DIG HOLE TWICE AS WIDE AND JUST AS DEEP AS CONTAINER/ROOTBALL. AMEND HOLE WITH 50% COMPOST AND 50% EXISTING SOIL. THROW RECOMMENDED AMOUNT OF FERTILIZER INTO HOLE PRIOR TO PLACING PLANT. NEVER PLANT DEEPER THAN EXISTING SOIL LINE OF PLANT. GENERAL PURPOSE ORGANIC FERTILIZER RECOMMENDED.
 - APPLY 2-3" OF MULCH AS FINAL STEP TO PROJECT. THIS RECOMMENDED DEPTH WILL HELP IN KEEPING WEEDS OUT.
 - SERVICES AND ADVICE ARE LIMITED TO HORTICULTURAL CONSULTATION AND PLANNING AND CONCEPTUAL DESIGN OF EXTERIOR SPACES. THIS DOES NOT INCLUDE ANY ENGINEERING SERVICE, STRUCTURAL ANALYSIS OR CONSTRUCTION DETAILS WHICH MAY REQUIRE THE SERVICES OF A LICENSED PROFESSIONAL AS REQUIRED BY LAW. CONSTRUCTION DETAILS GIVEN ARE CONCEPTUAL IN NATURE AND SHOULD BE CONFIRMED BY A LICENSED ARCHITECT OR CONTRACTOR.

- PLANT KEY**
- AJ- AUTUMN JOY STONECROP (9-1 GAL)
 - BA- BERTRAM ANDERSON STONE CROP (22-1 GAL)
 - BS- BLACK EYED SUSAN (7-1 GAL)
 - SA- EAST FRIESLAND SAGE (9-1 GAL)
 - VO- VOODOO STONE CROP (20-1 GAL)

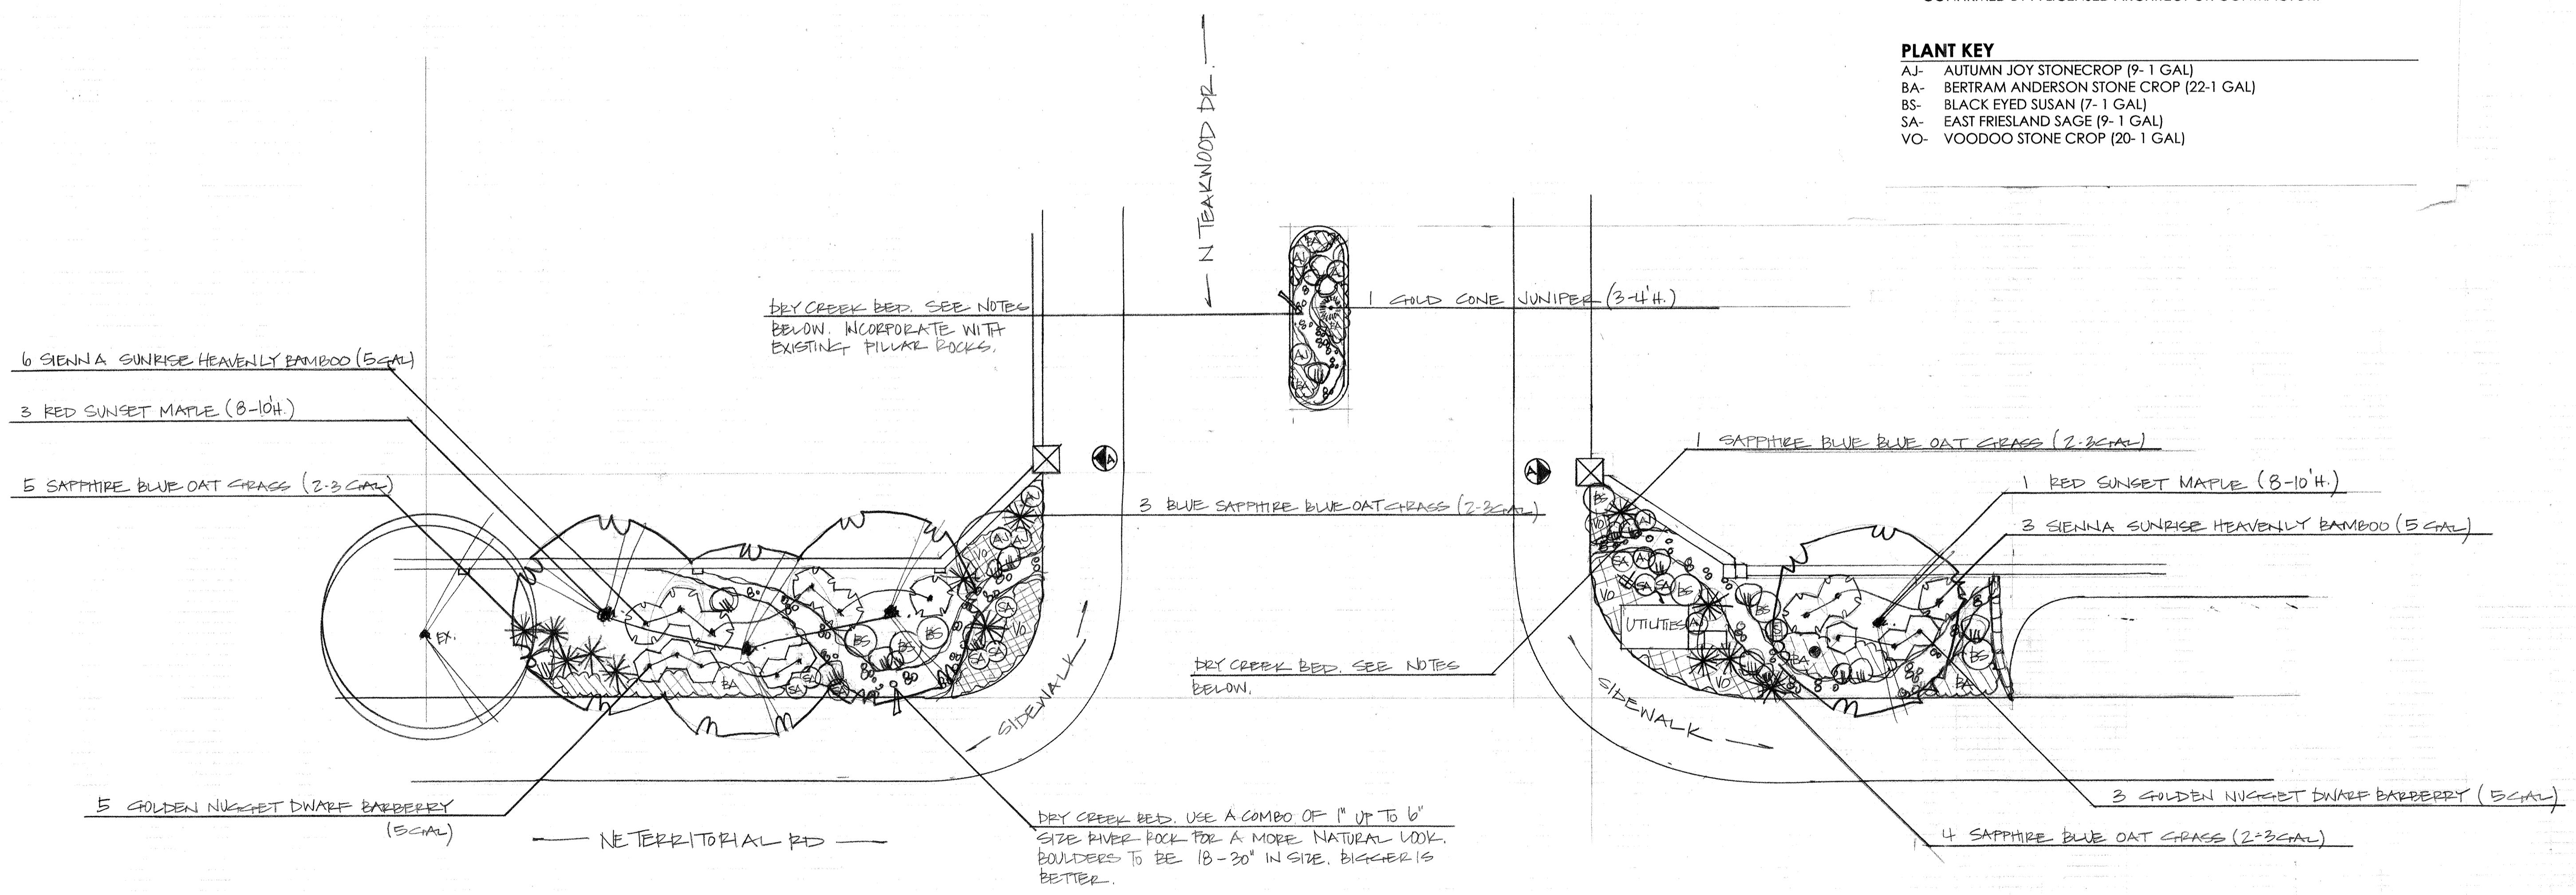

PLANTING PLAN
FRONT ENTRY PLANTING

SCALE - 1/8" = 1'-0"

GREEN LEAF DESIGN, LLC
 BY: KRISTINE HANSON
 P. 503.809.3241

JULY 16, 2010
 SCALE - 1/8" = 1'-0"

CONTACT: CARA HANKINS
 N TEAKWOOD & NE TERRITORIAL RD.
 CANBY, OR 97103

WILLOW CREEK
 HOA